




Back Elevation

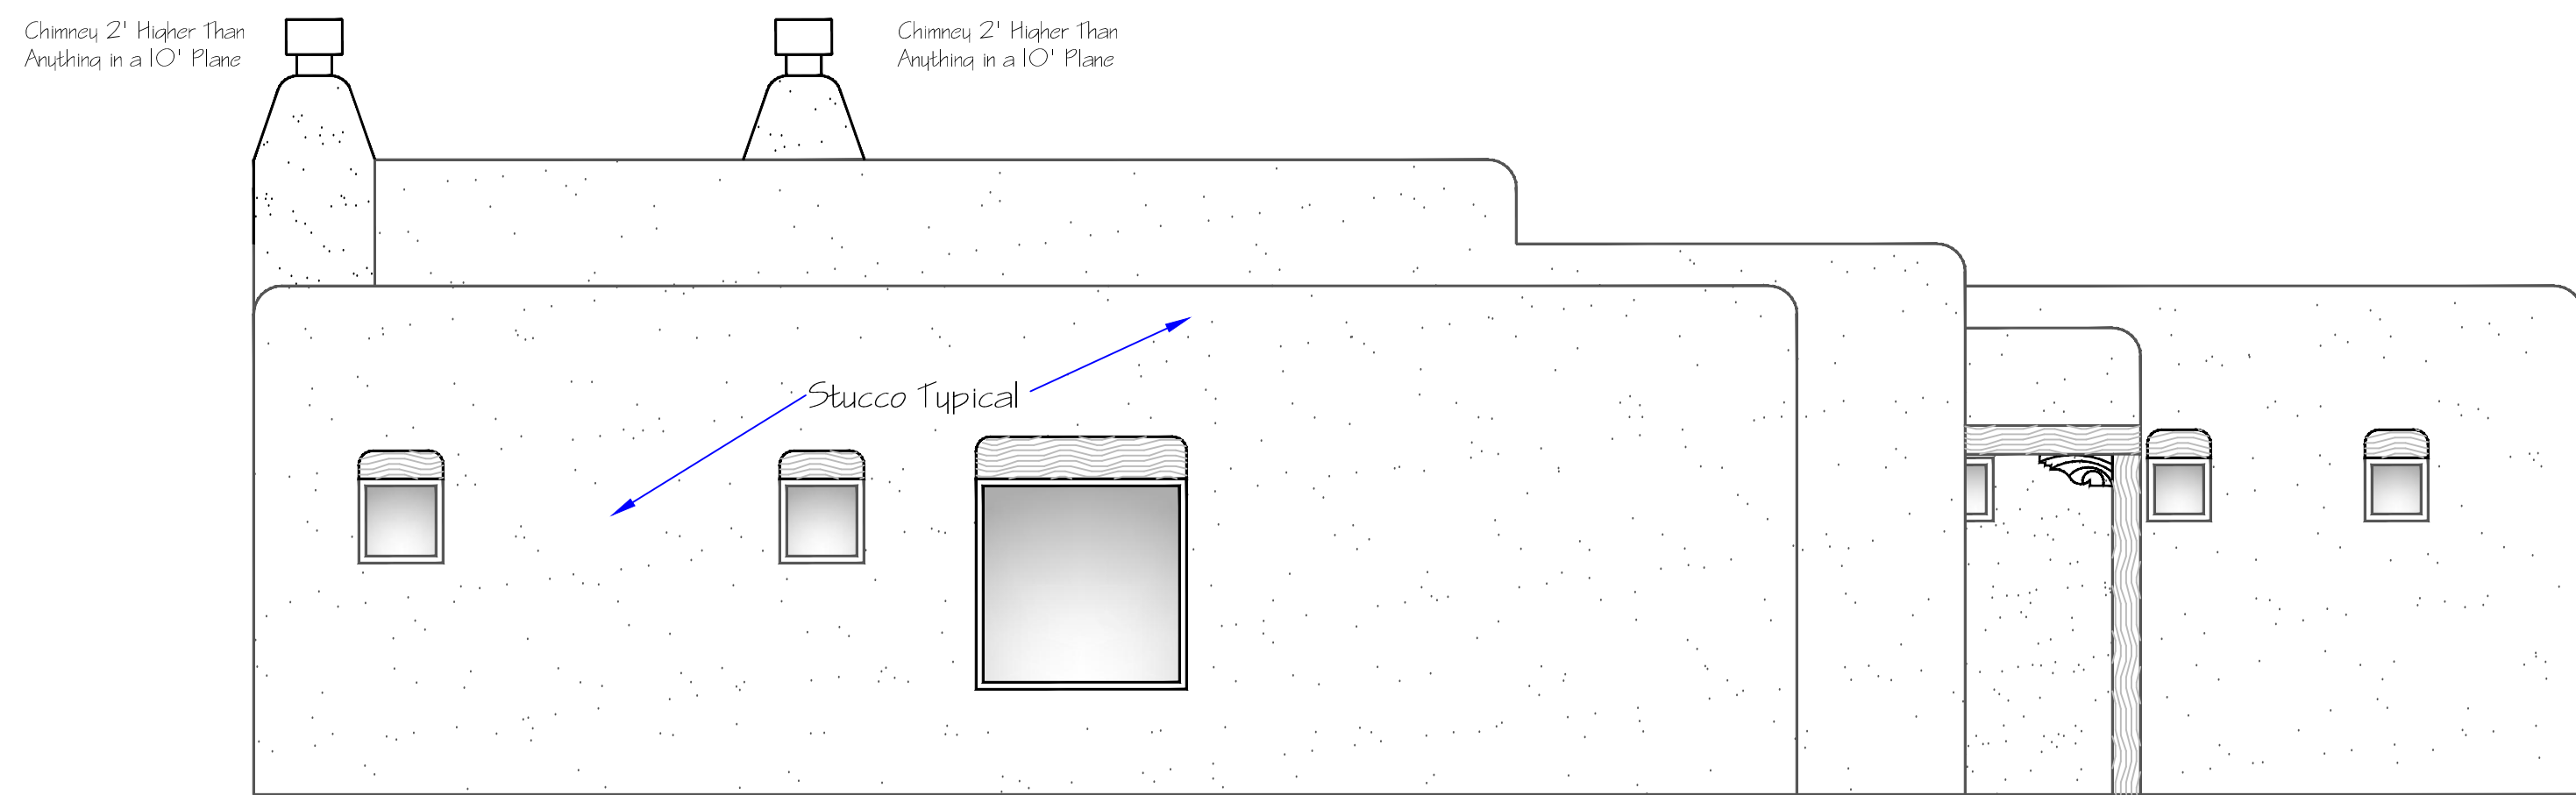

Left Elevation

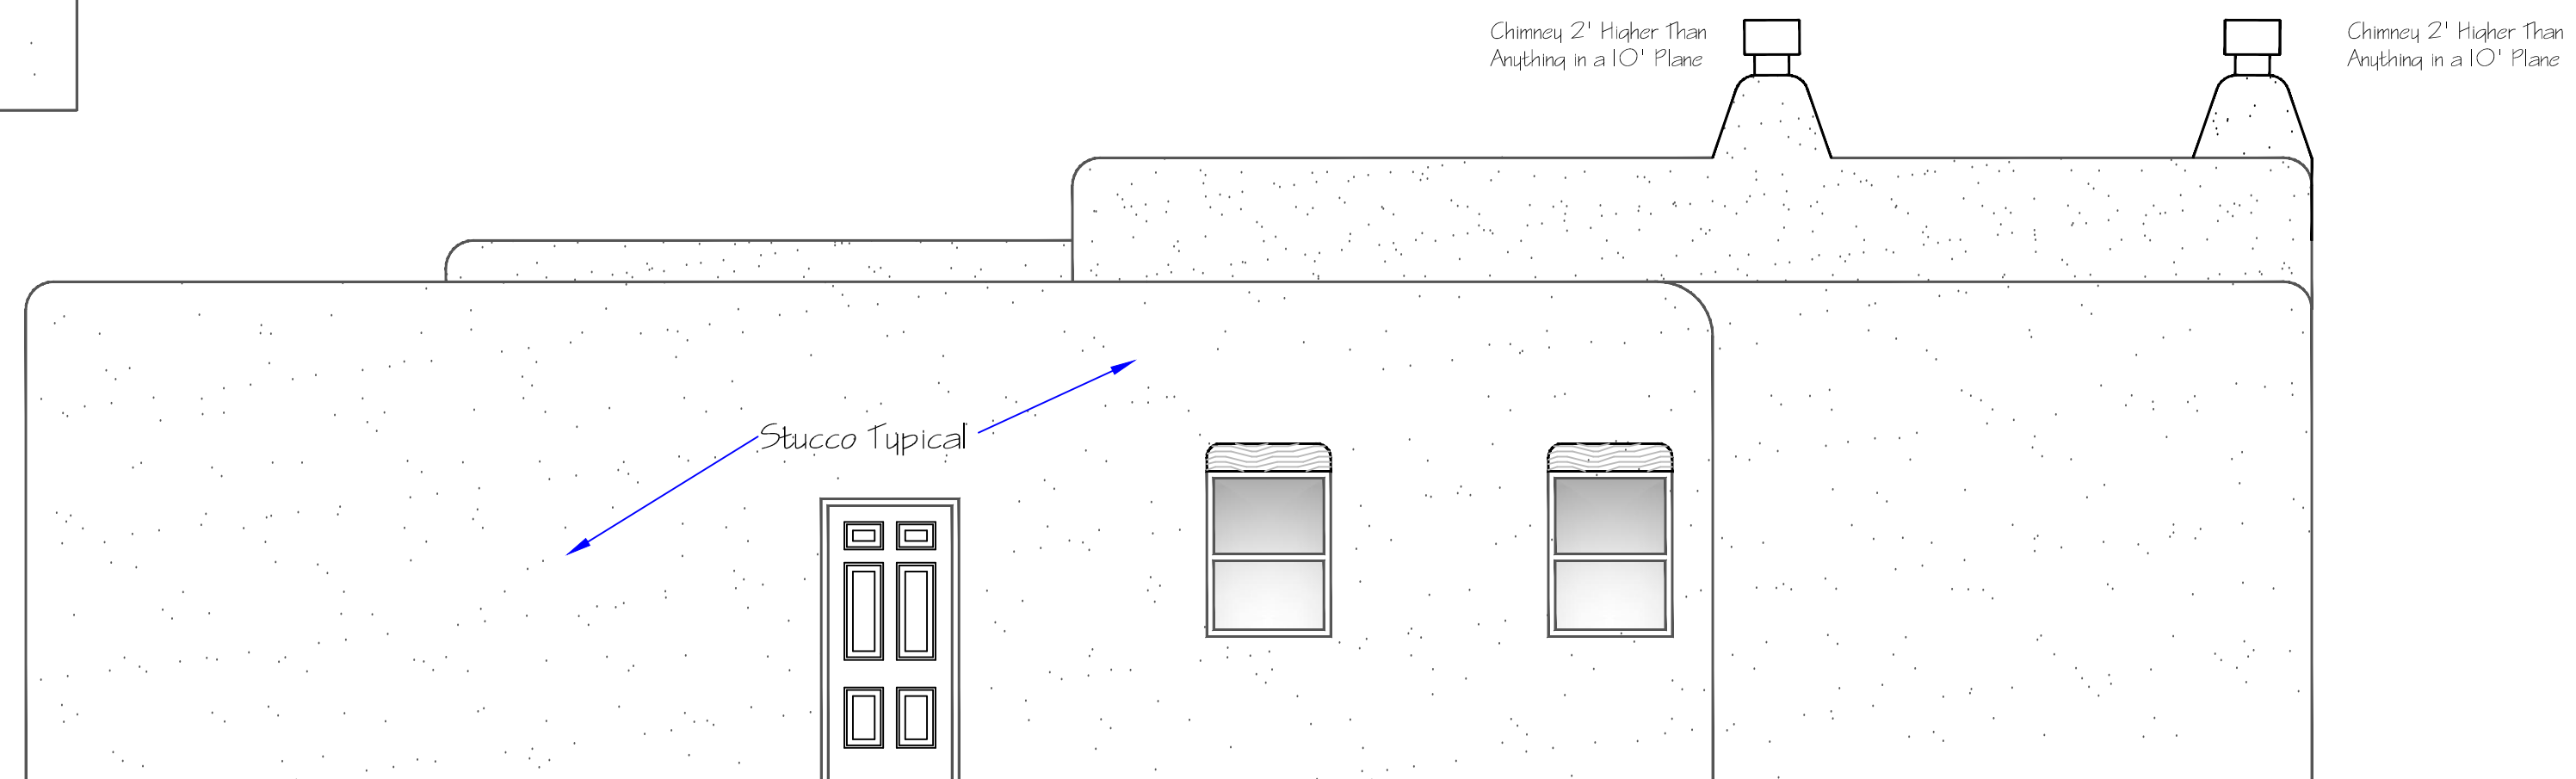

Right Elevation

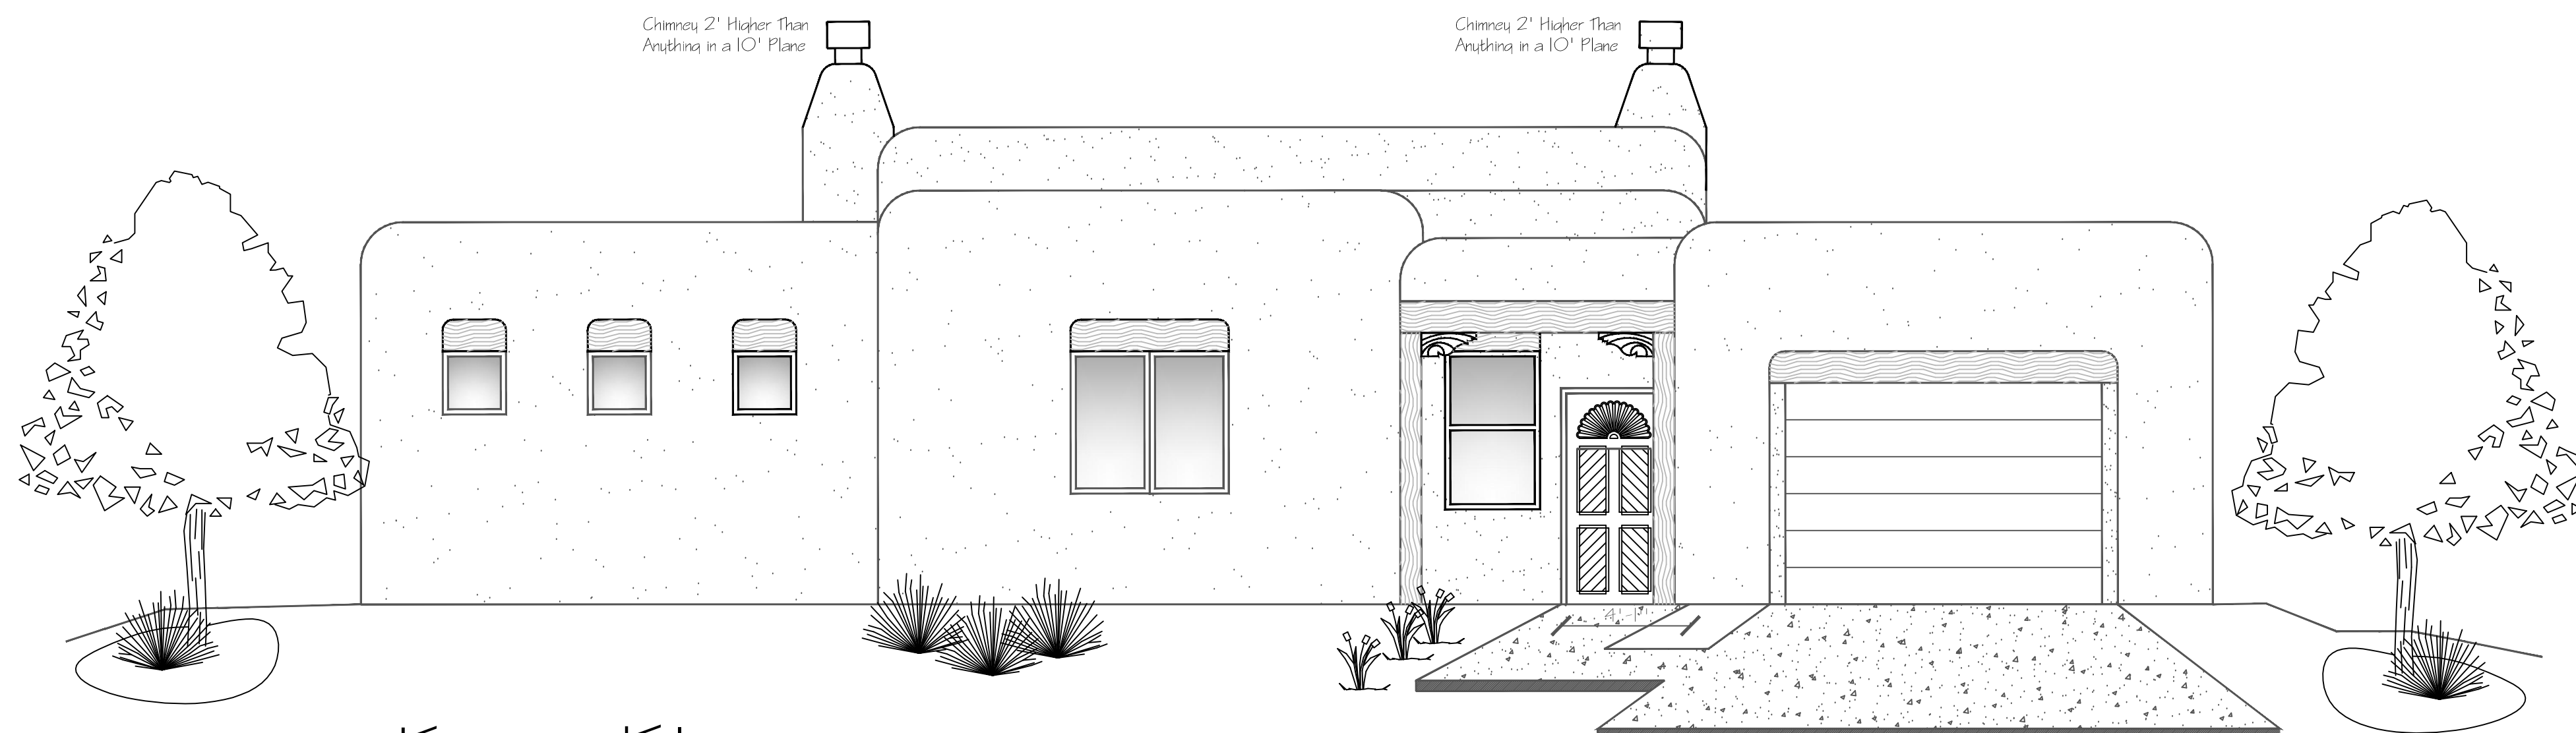

Front Elevation

Elevations

Scale 1/4" = 1'

Final Drawing Checked By:
1. R. Montoya
2.
3.

Sheet
6
Of 10 Sheets

March 31, 2016

Elevations

Two Bedroom Spec
Taos New Mexico

Ron Montoya Custom Designs
Residential Design and Drafting Services Fax 823-6487
8724 Alameda Park Drive N.E., Suite G Albuquerque
(505) 823-6474 Cell. (505) 823-6777