




Back Elevation

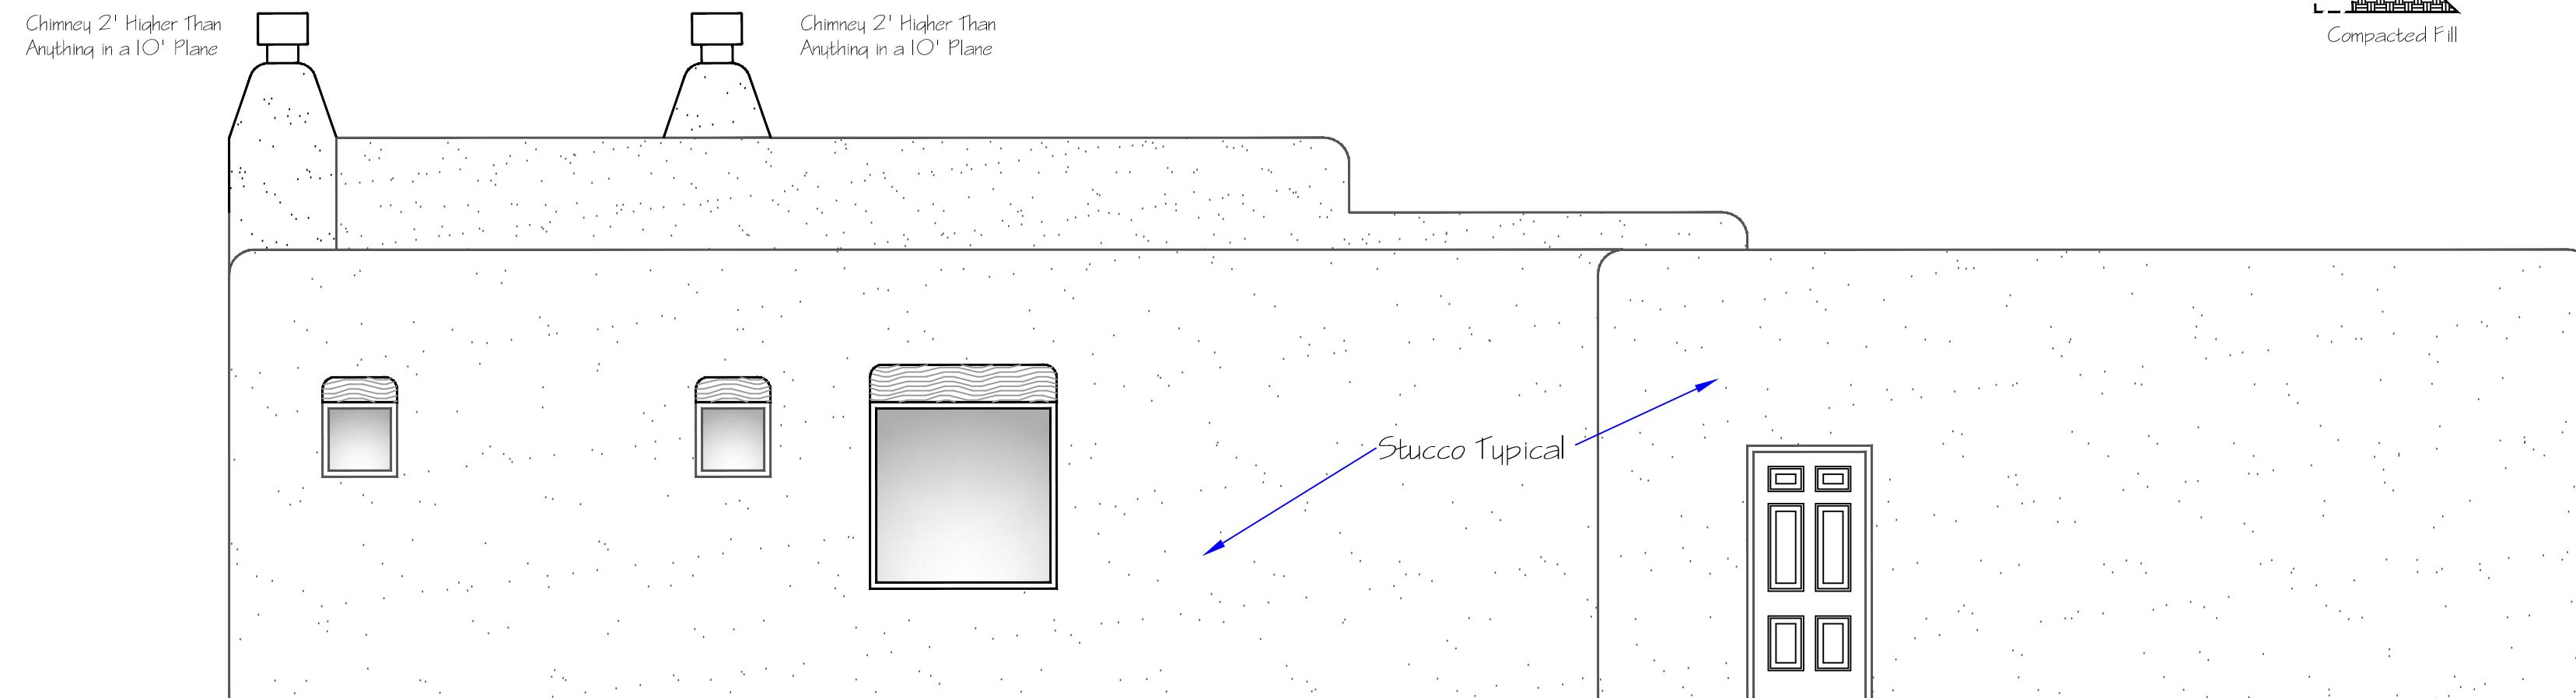

Left Elevation

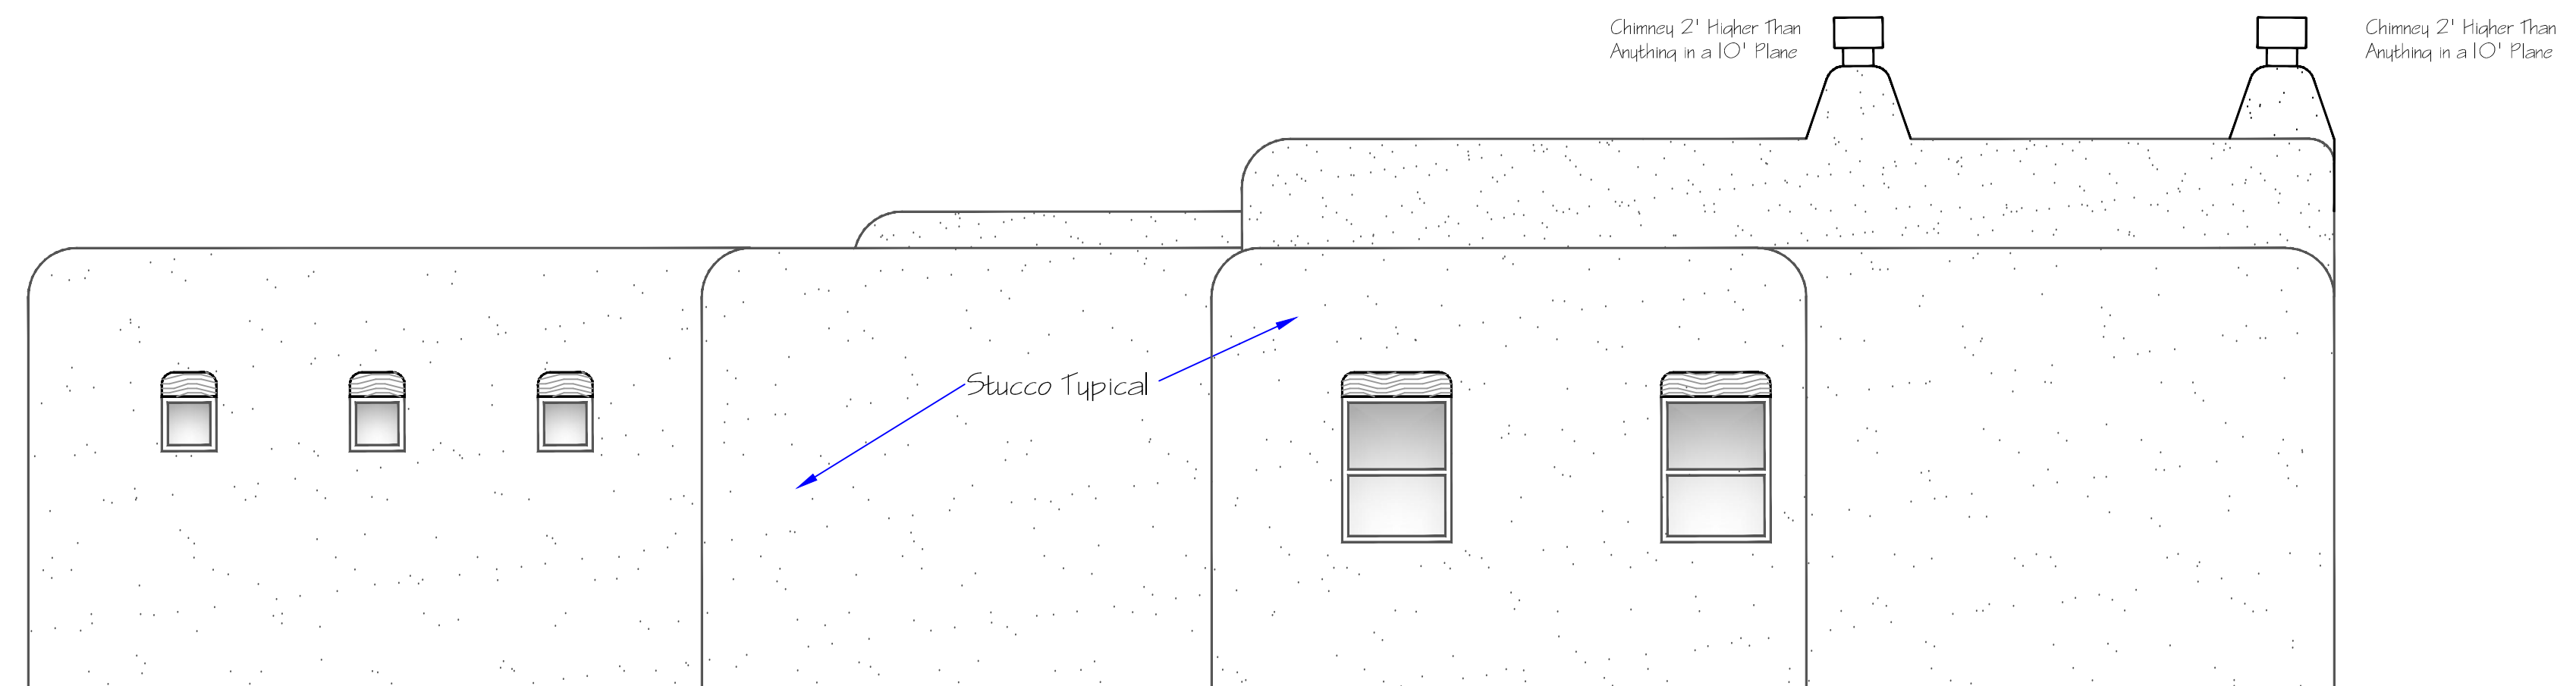

Right Elevation

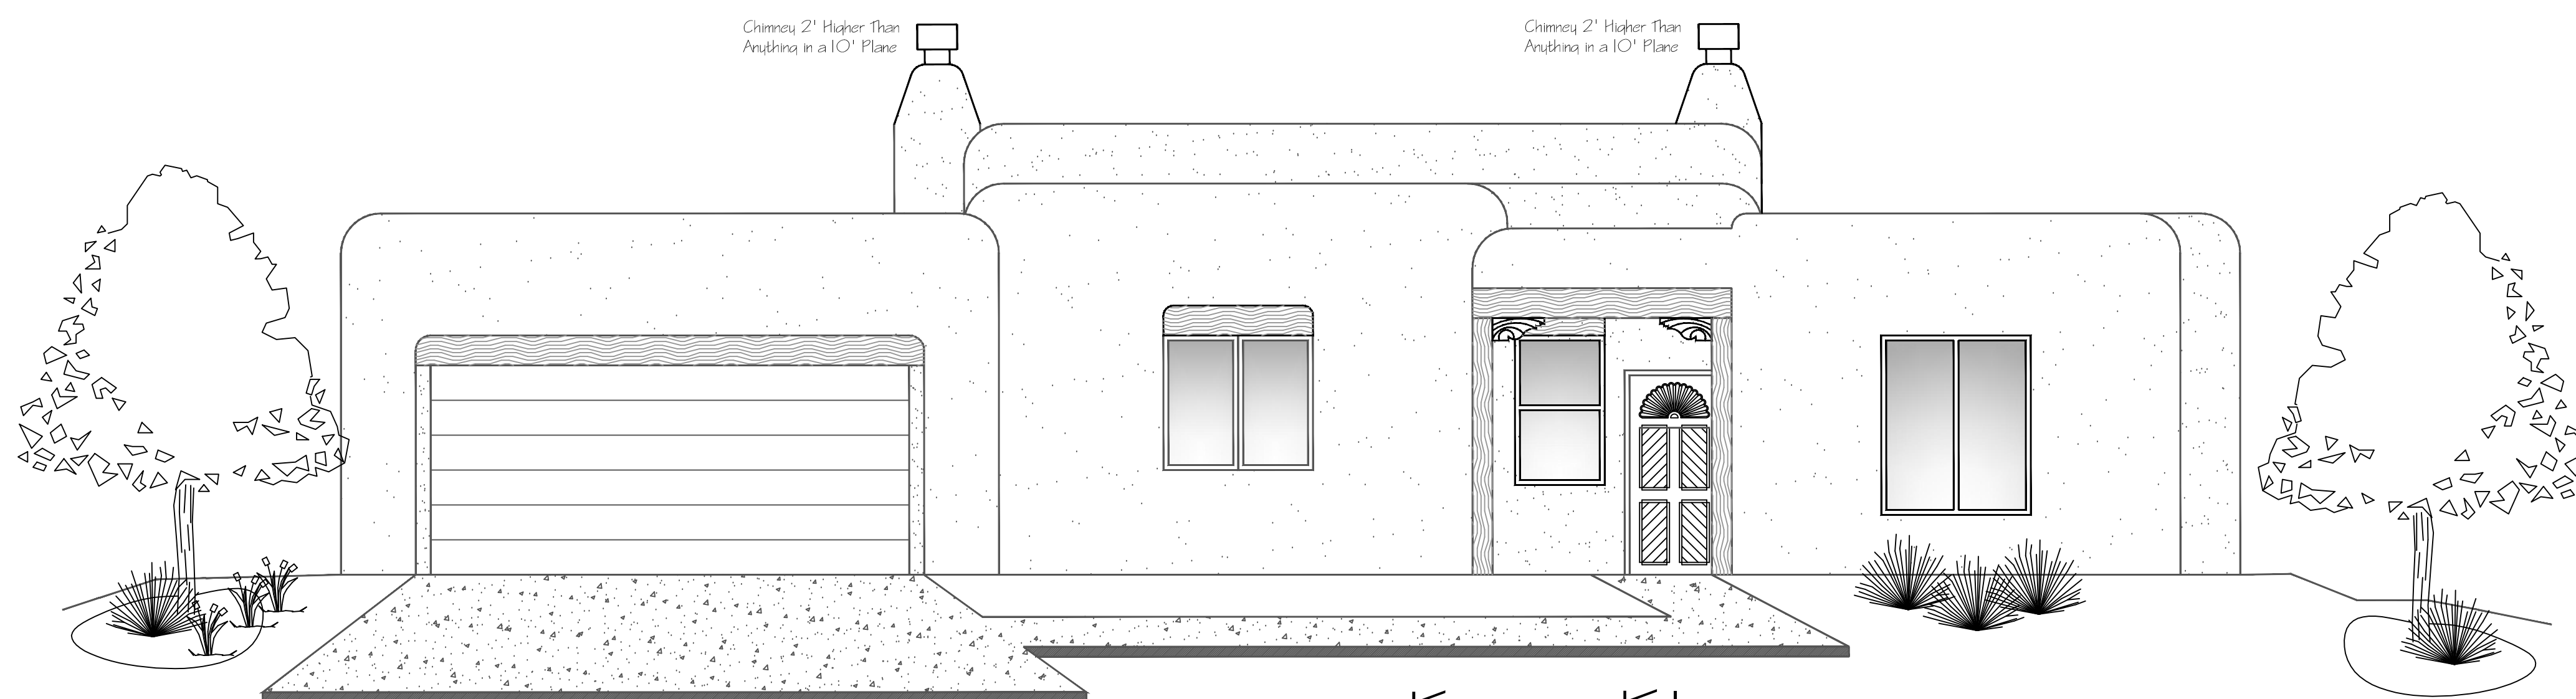

Front Elevation

Elevations

Scale 1/4" = 1'

Final Drawing Checked By:	Sheet
1. R. Montoya	6
2.	Of 10 Sheets
3.	

Ron Montoya Custom Designs  
Residential Design and Drafting Services Fax 823-6487  
8724 Alameda Park Drive NE, Suite G Albuquerque  
(505) 823-6474 Cell: (505) 823-6777

March 31, 2016  
Elevations  
Three Bedroom Spec  
Taos New Mexico