


SCALE 1" = 100 FEET

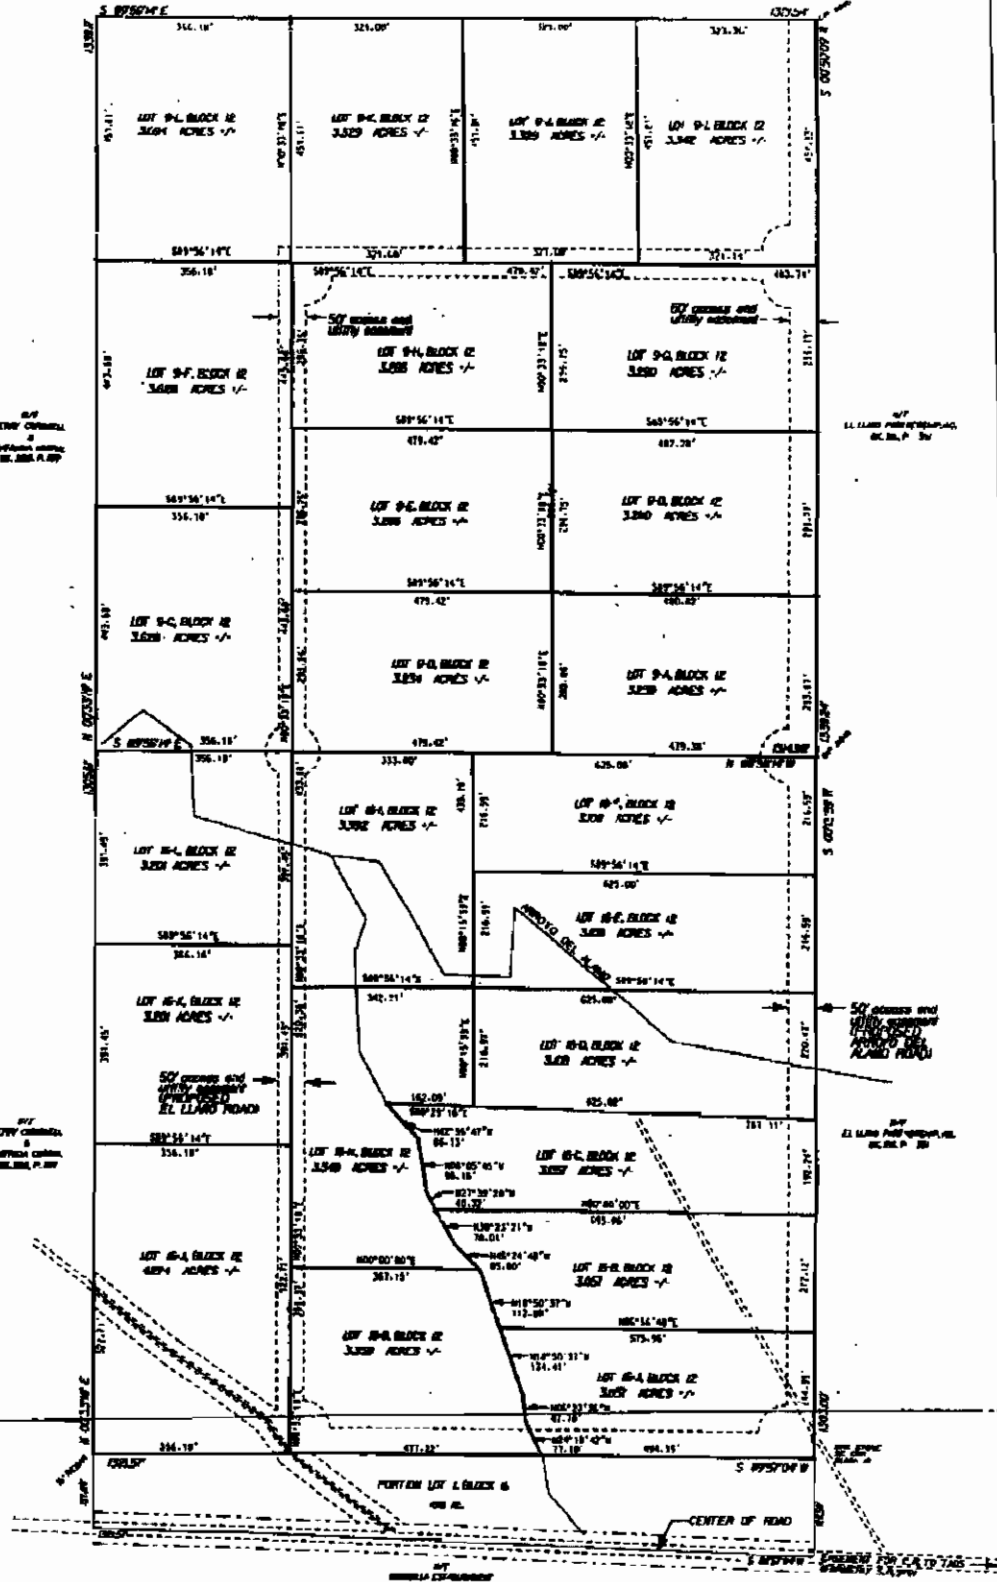

BY NEW CORRECTION & PARTIAL CORRECTION RECORD P. 89

BY EL LINDO PARTNERSHIP, INC. RECORD P. 89

BY NEW CORRECTION & PARTIAL CORRECTION RECORD P. 89

50' easement and utility easement

BY EL LINDO PARTNERSHIP, INC. RECORD P. 89

BY NEW CORRECTION & PARTIAL CORRECTION RECORD P. 89

PREPARED FOR
EL LINDO PARTNERSHIP, INC.
 PROJECT NO. 01
 ACCOUNTING ENGINEERING SERVICES
 PLAT 453 50-0000 SOUTH LINDO BUSINESS
 SHEET 2 OF 3 DATE 01/20/00 DRAW 0171