


Plat Map

Client	Smith/Kaimon	State	NM	Zip Code	87571
Property Address	1516 Whitewater Road			County	Taos
City	Taos	State	NM	Zip Code	87571
Lender	Southwestern Mortgage				

LOT 8 IN BLOCK 5, UNIT 2 OF THE
TAOS MESA ESTATES

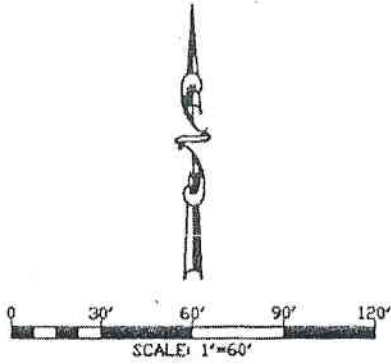


LOT 4

LOT 7

N 28°31' E 71.8' LS#12441

LOT 8
BLOCK 5, UNIT 2
TAOS MESA ESTATES

S 40°02' E 257'

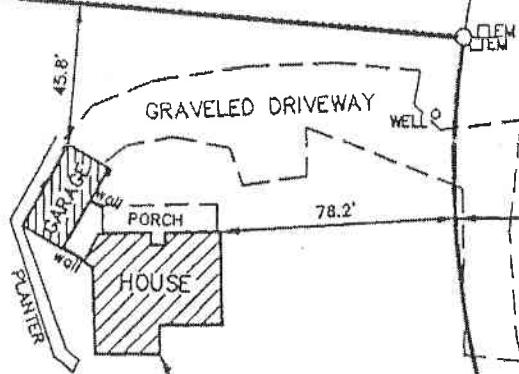


0.1 Mi. to
MESA VISTA

WHITE
WATER
ROAD

PUEBLO

LOT 9

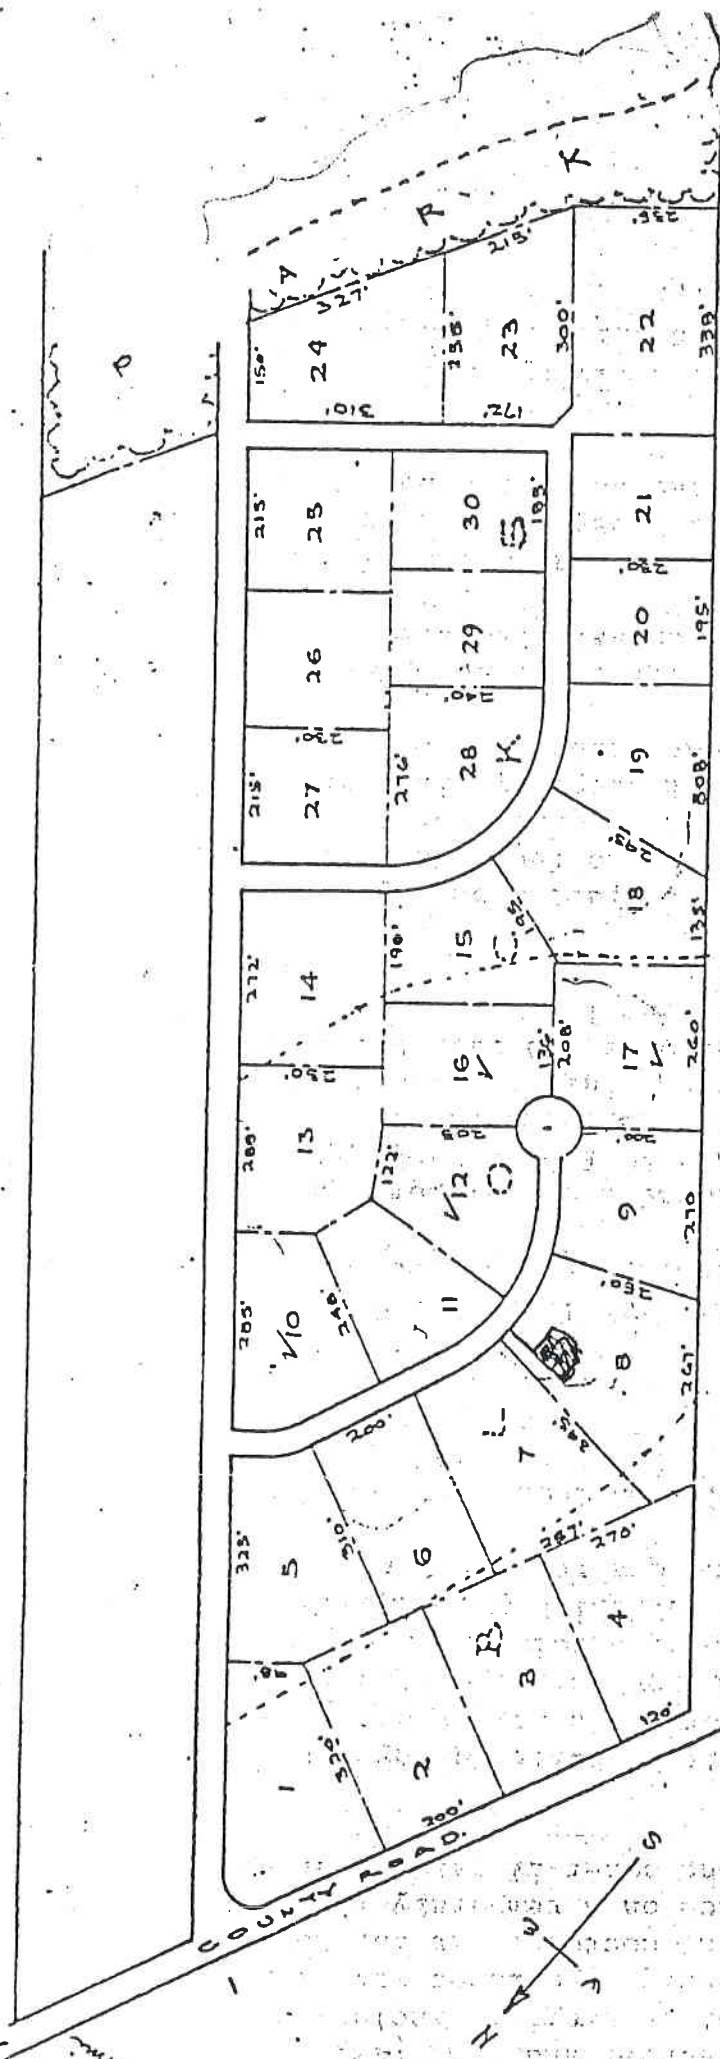

TAOS MESA ESTATES.

TAOS, NEW MEXICO

SCALE: 1" = 400'



BLOCK 5
TAOS MESA ESTATES