


SKETCH

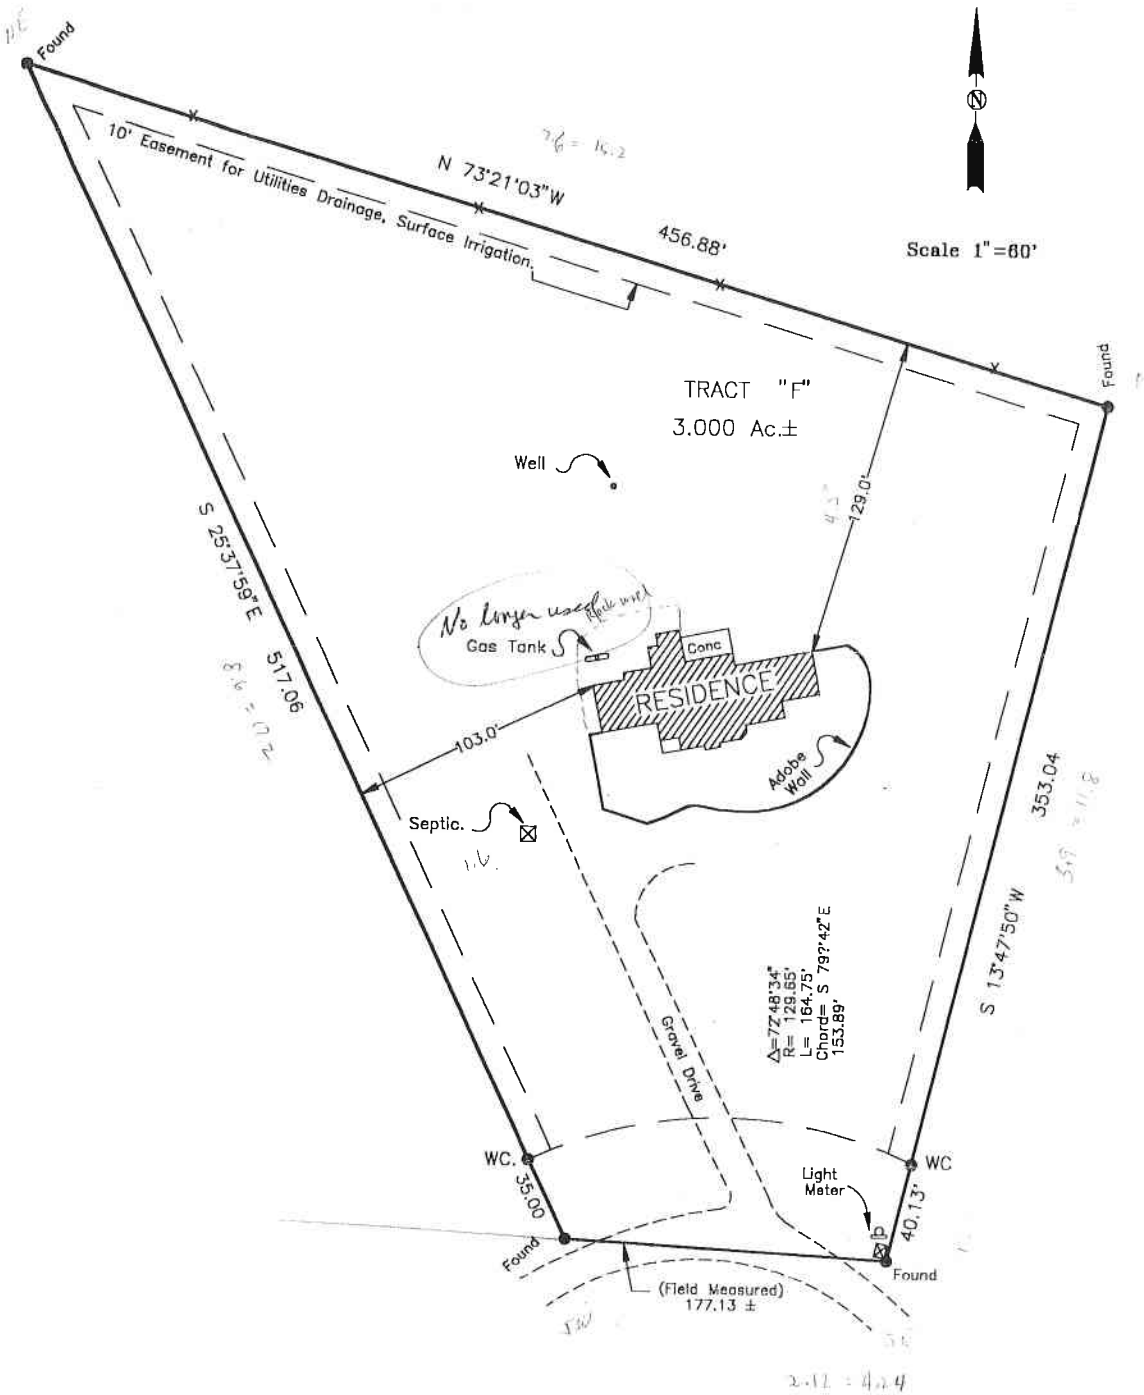

NOTE:

This is not a survey for use by a property owner for any purpose


You are Valencia - ~~776-8707~~ on 7/6/87
~~Fern Torres~~ Damaris Montano
 Fermín 776-8664 776-2333

'D' rest

Tract "E" 3.00 Acres


Tract "F" 3.00 Acres

Tract "G" 3.00 Acres

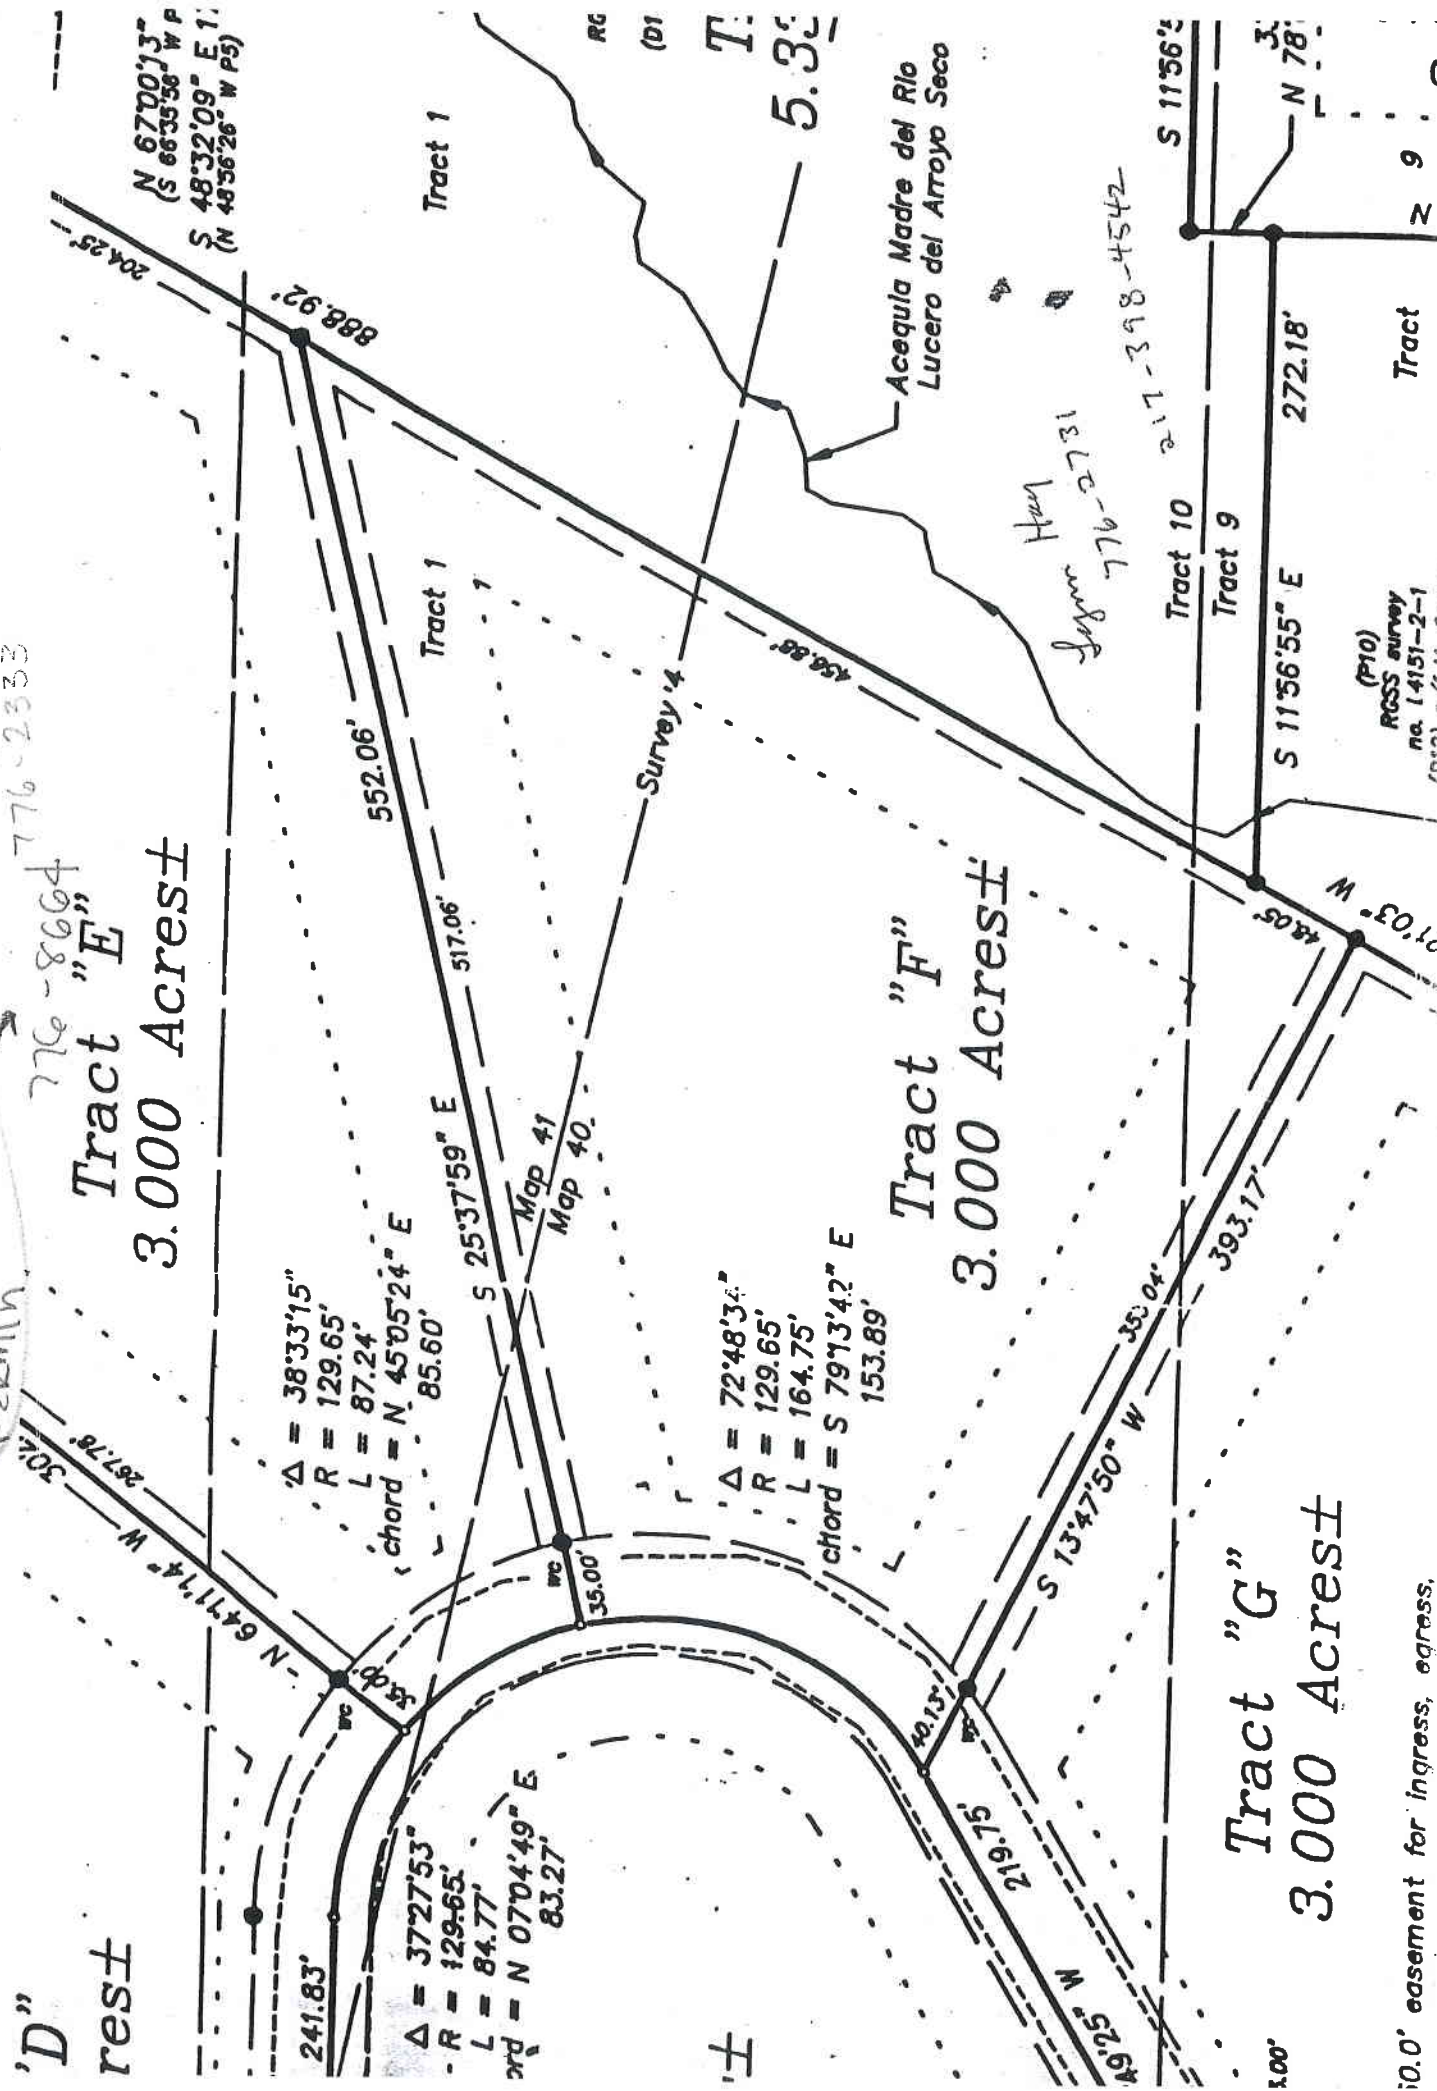

10.0' easement for ingress, egress.

(P10)
 RCSS survey
 no. 14151-2-1
 (012) 1/11/11

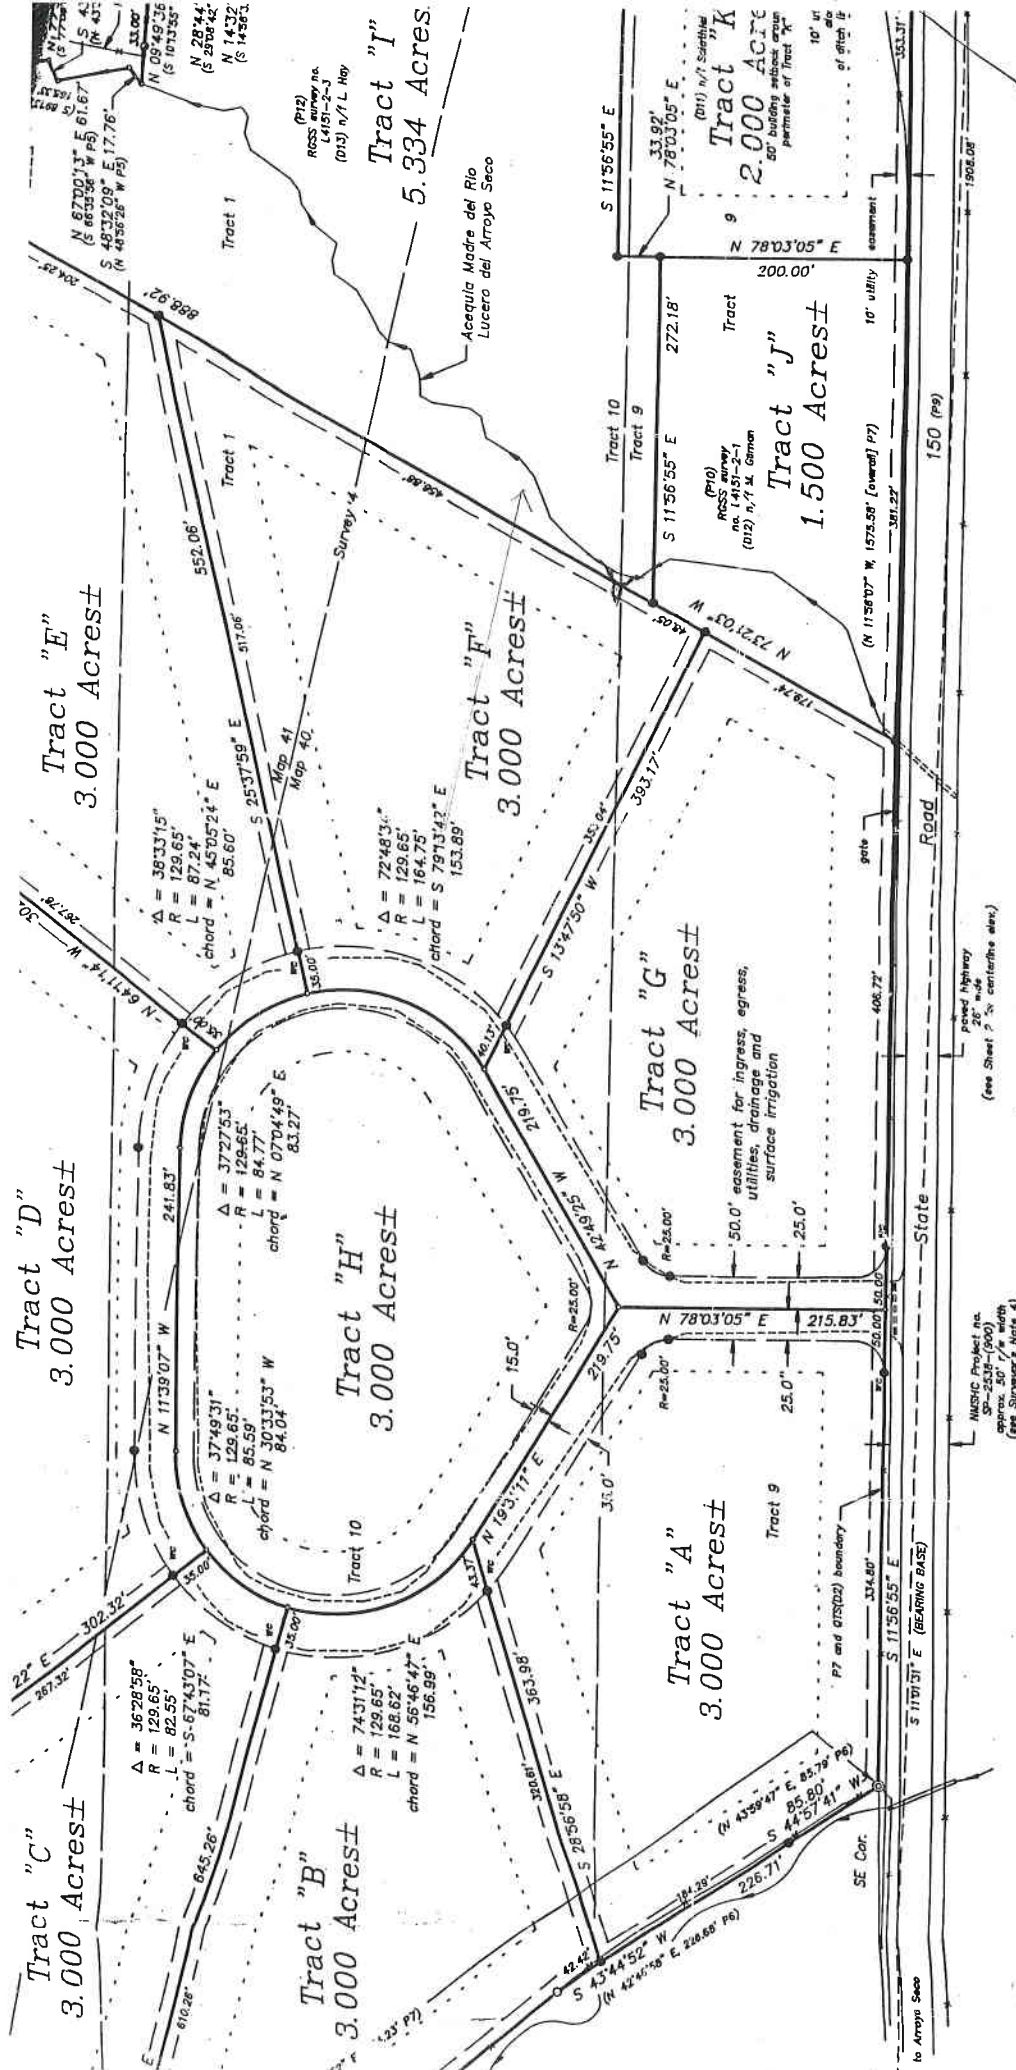

COPY

10.0' easement for
utilities, drainage
and surface

MASSIC PROJECT No.
SP-5574-000
approx. 50' wide
(see Surveyor's Note 4)

MASSIC PROJECT No.
SP-5574-000
approx. 50' wide
(see Surveyor's Note 4)